

Miejsce usytuowania klimatyzatorów

NR KOMÓRKI
LOKATORSKIEJ [m²]

PERSPEKTYWA

CZECHÓW



78	1,75
79	1,76
80	1,69
81	1,76
82	1,76
83	1,84
84	1,66
85	1,76
86	1,71
87	1,66
88	1,67
89	1,81
90	2,13
91	2,12
92	2,91
93	2,52
94	2,48
95	1,63
96	1,67
97	2,19
98	1,86
99	2,36
100	2,38
101	2,38
102	2,38
103	2,38
104	2,06
105	2,60
106	3,23

ROWEROWNIE
WSÓLNE [m²]



R1	10,0
R2	11,68

SCHOWEK [m²]

S1	3,81
----	------

KONDYGNACJA -1

- KOMÓRKI LOKATORSKIE/SCHOWKI
- MIEJSCA POSTOJOWE
- MIEJSCA POSTOJOWE DLA OSÓB NIEPEŁNOSPRAWNYCH
- ROWEROWNIE

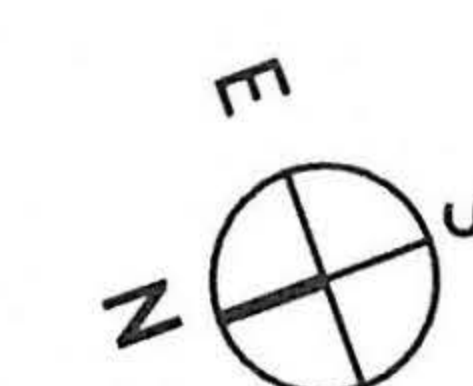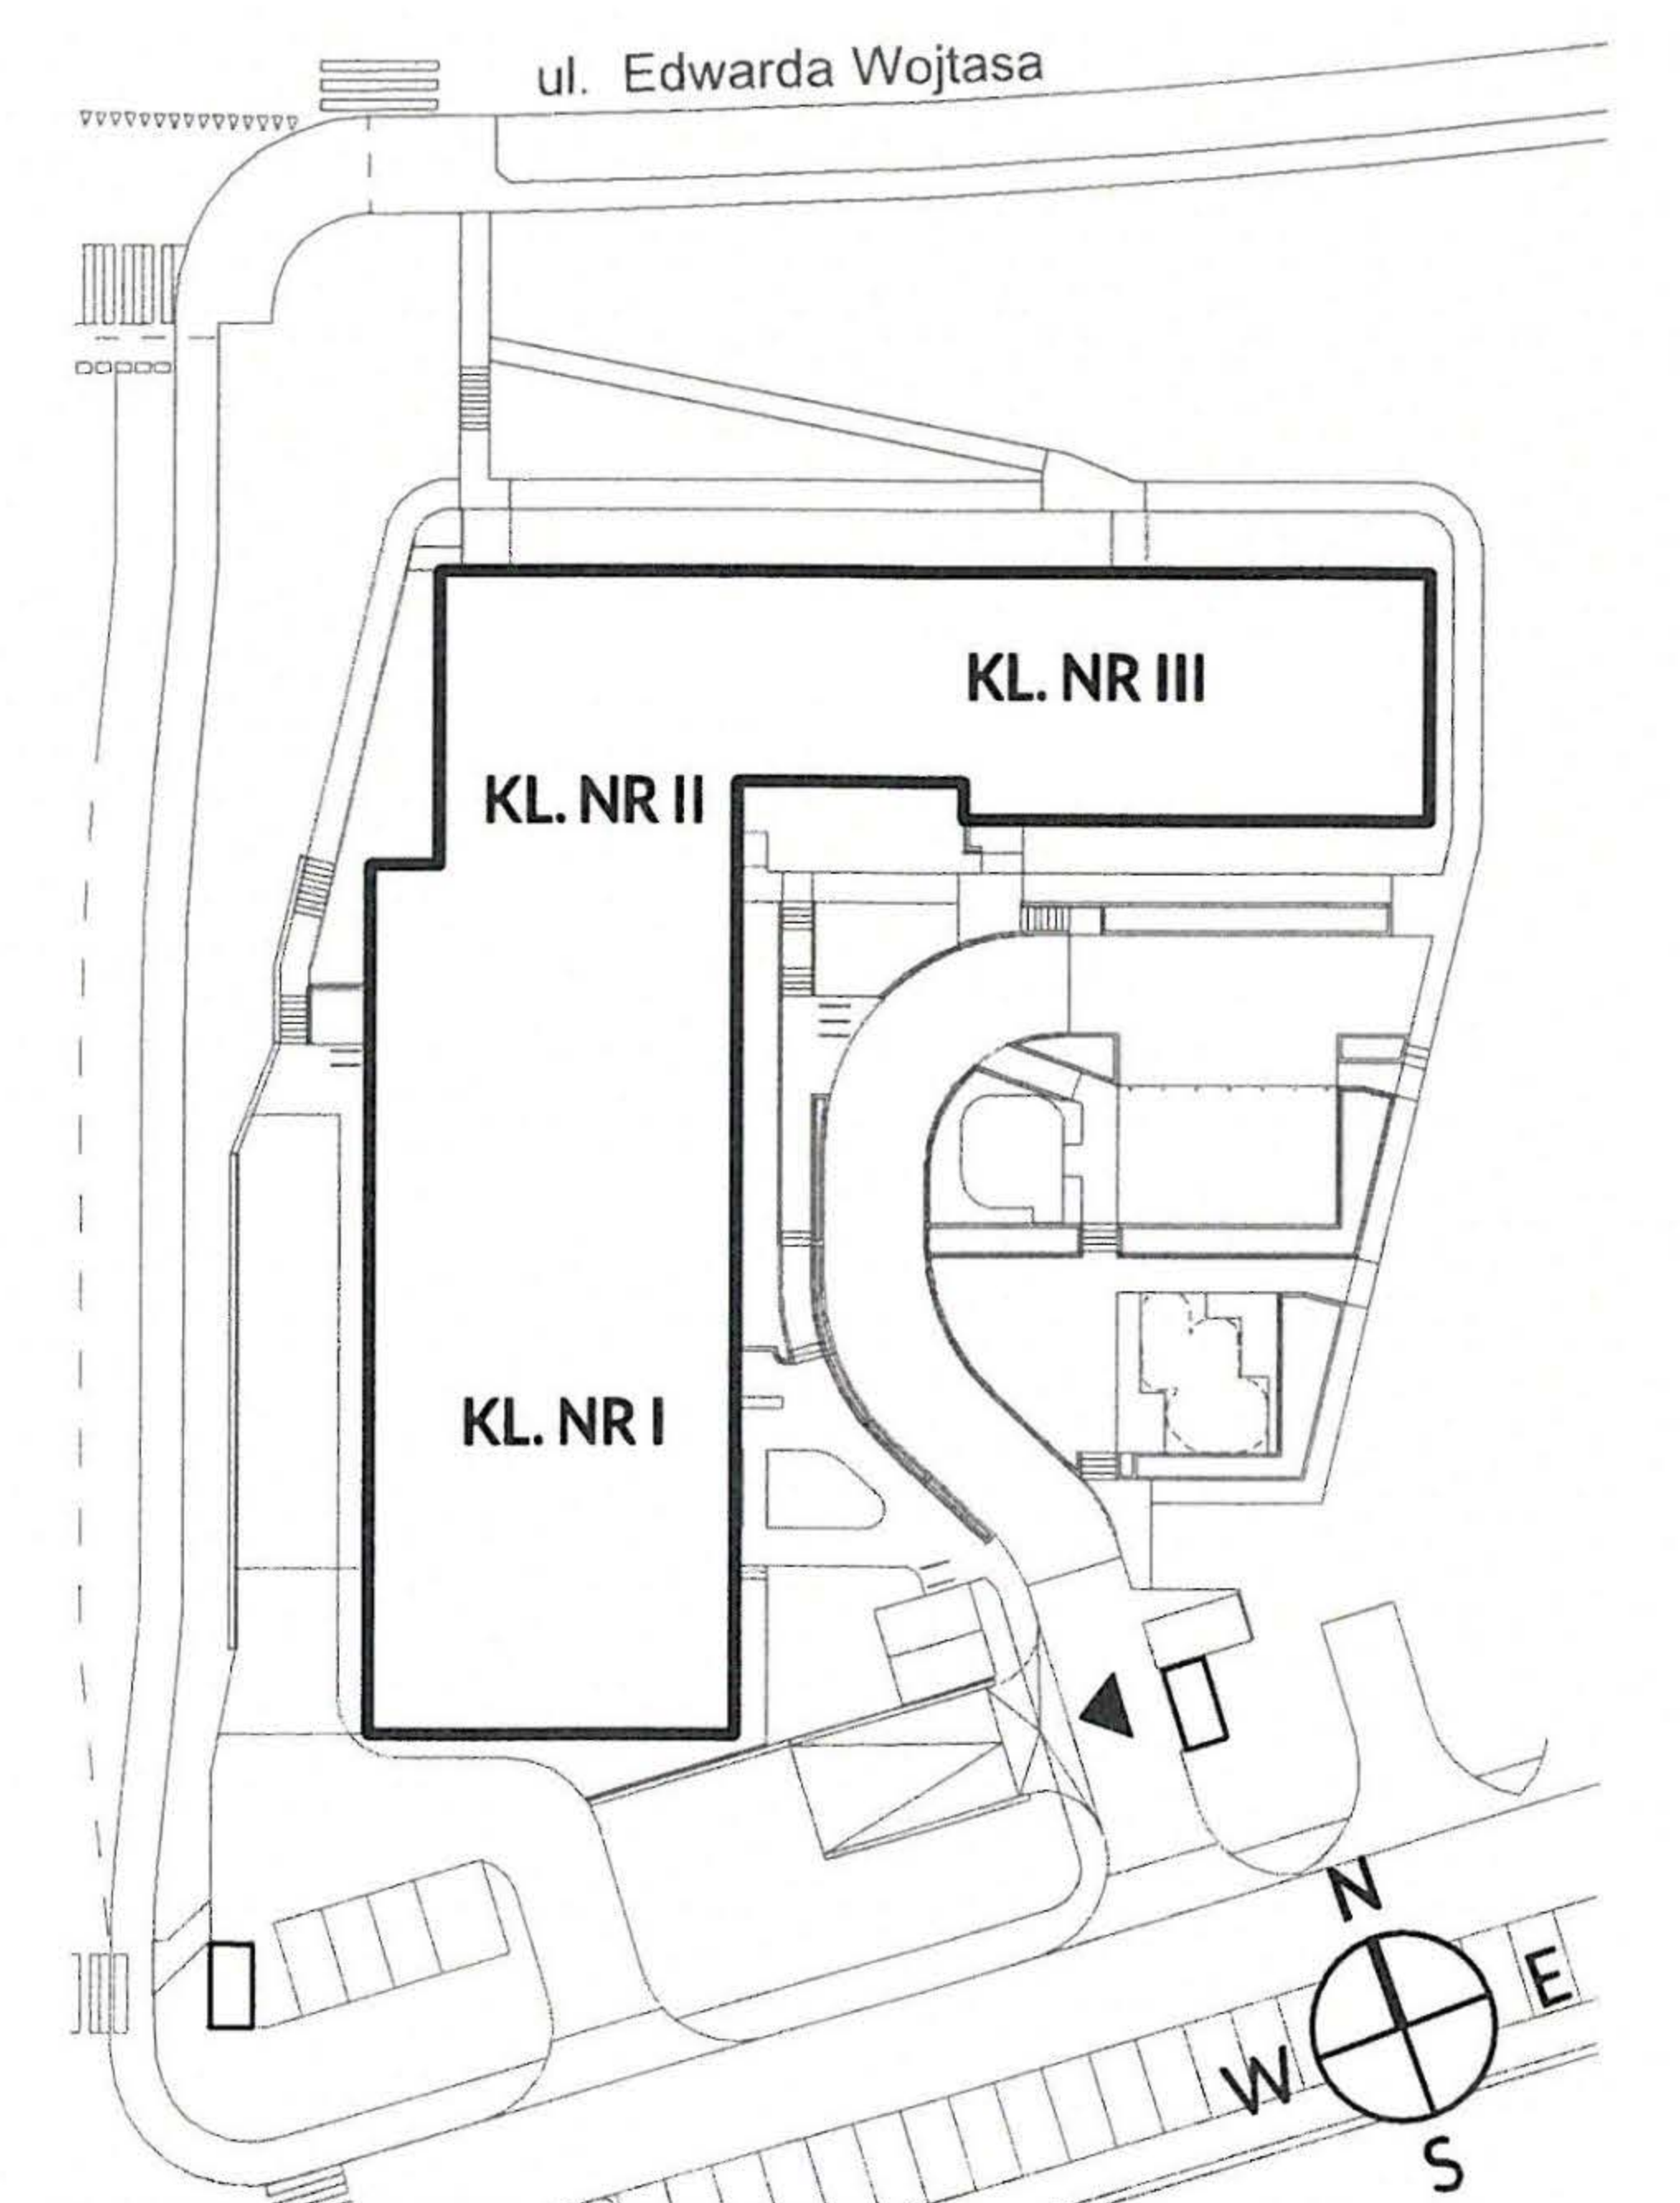

skala 1:250 @ A3

0 1 5 10M

